

PROJECT

new dwelling
project description

**HOUSE STATUS SA
FAIRLANDS**
ERF 827 PTN 1

CITY OF JOHANNESBURG

TITLE

Concept Submission
stage

14-11-2018
date

Nicki de Souza
drawn by

PSAT 20837
sacap number

ARCHITECT

Footprint

architecture + design

cell: 071 885 0844




www.footprintarchitects.com

GROUND FLOOR LAYOUT

SCALE 1:100

REVISION 3 - 195 sqm HOUSE
 5 sqm DOUBLE VOLUME
 30 sqm PATIO & TOILET
 60 sqm GARAGE

TOTAL = 290 sqm

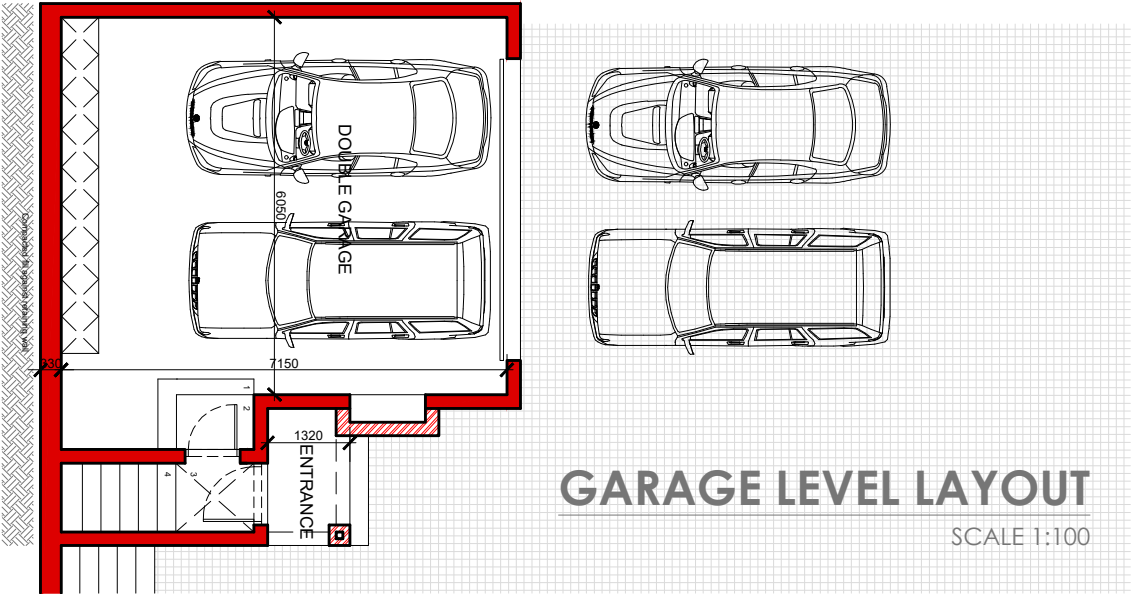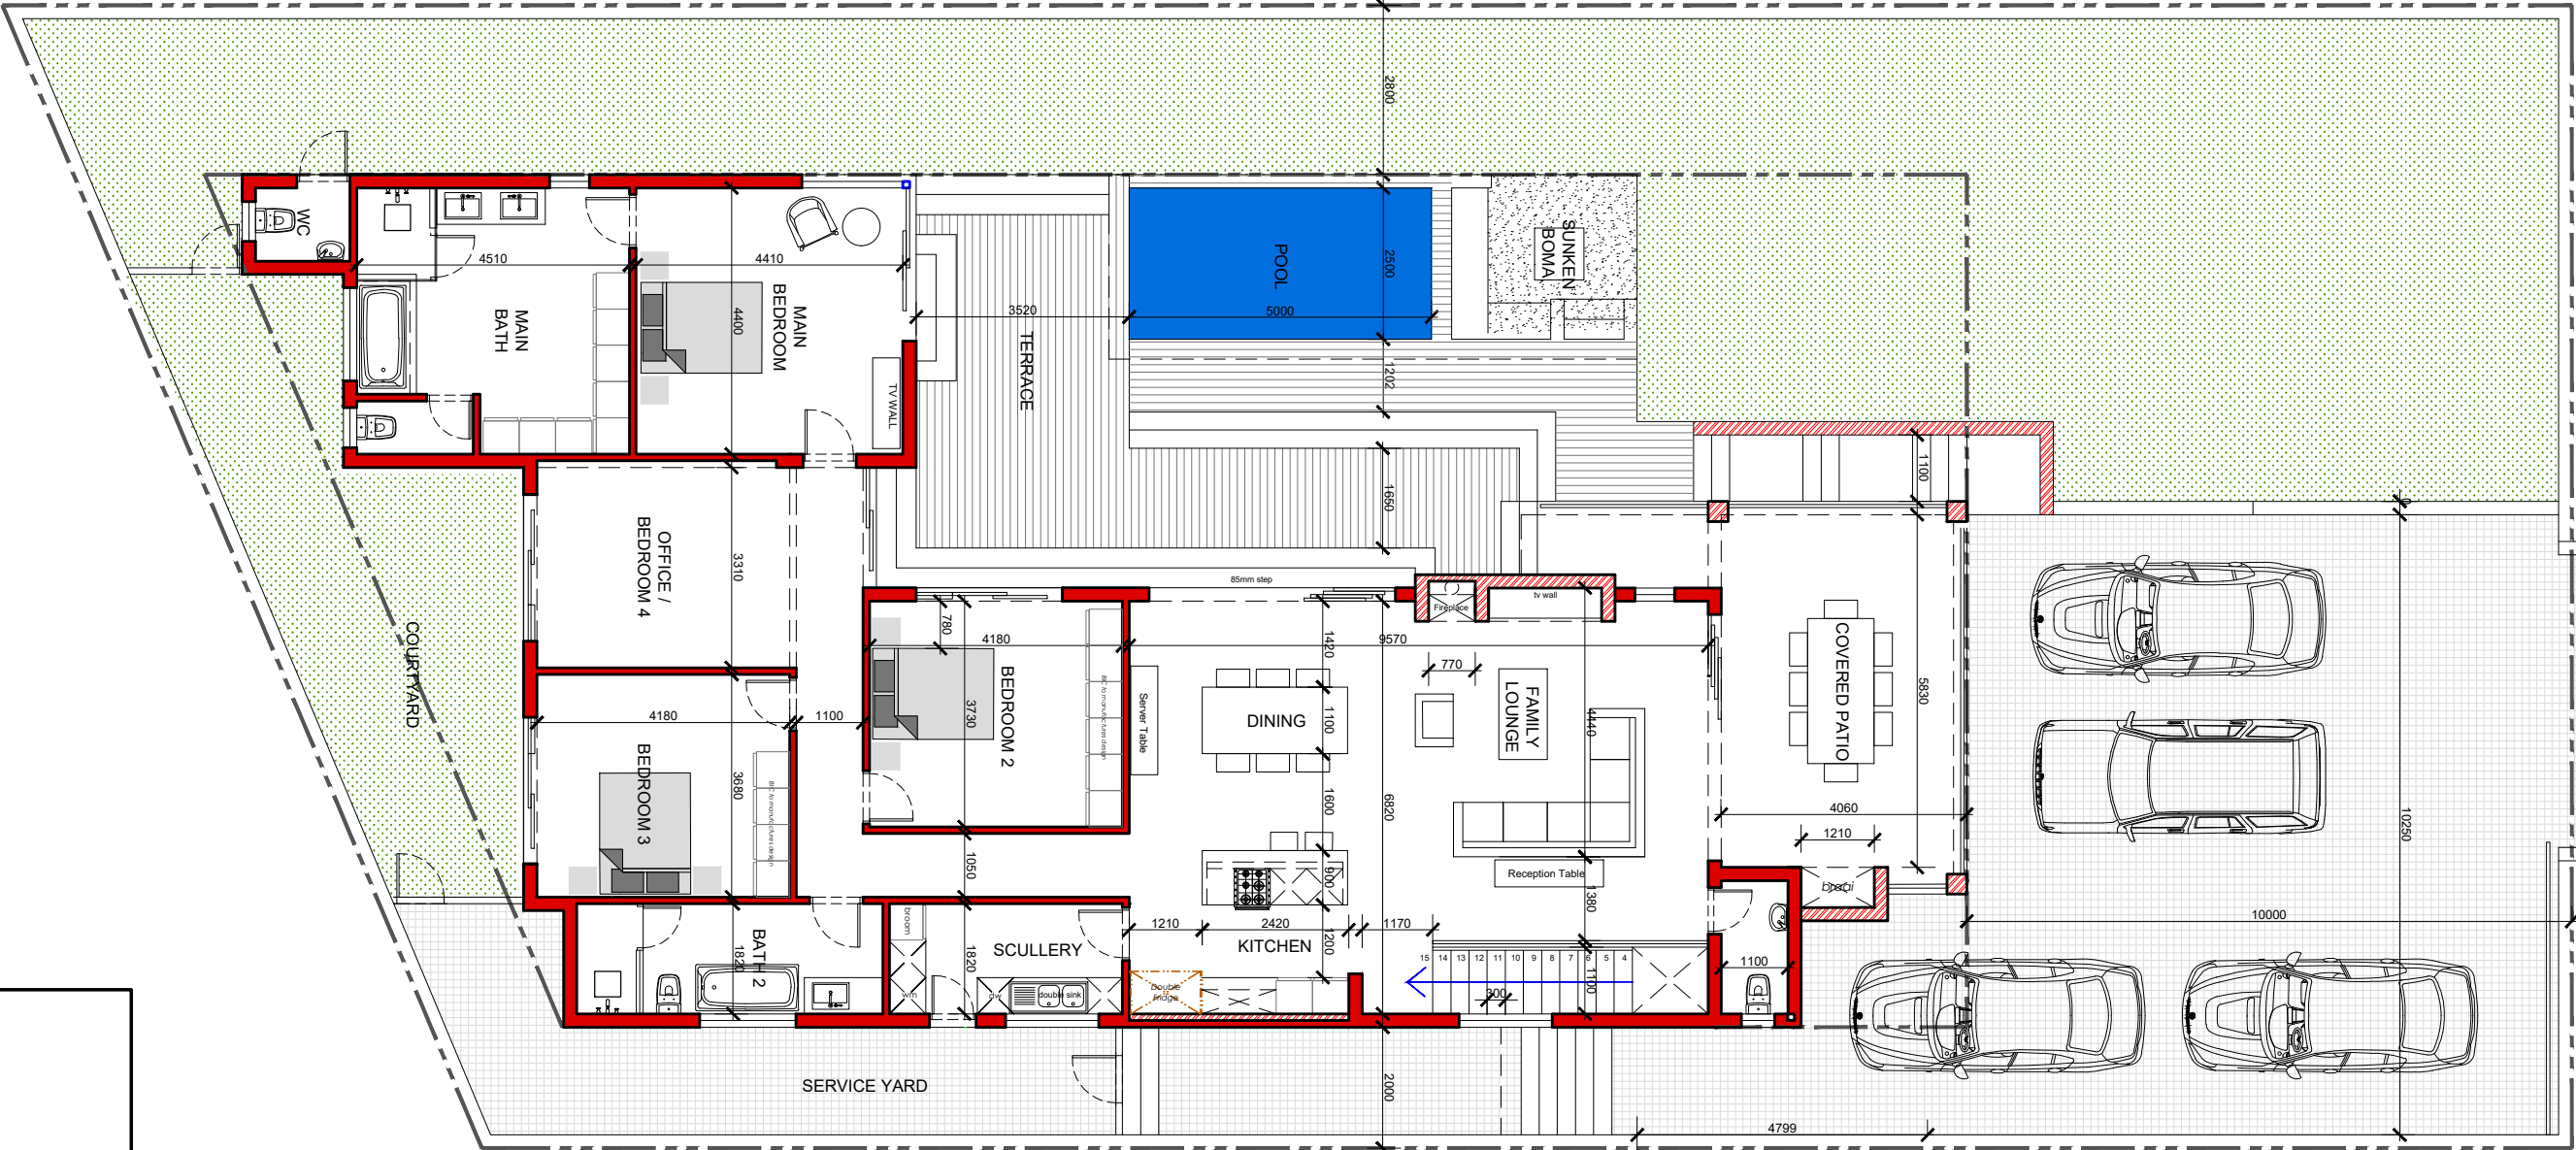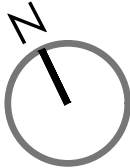

GARAGE LEVEL LAYOUT

SCALE 1:100